
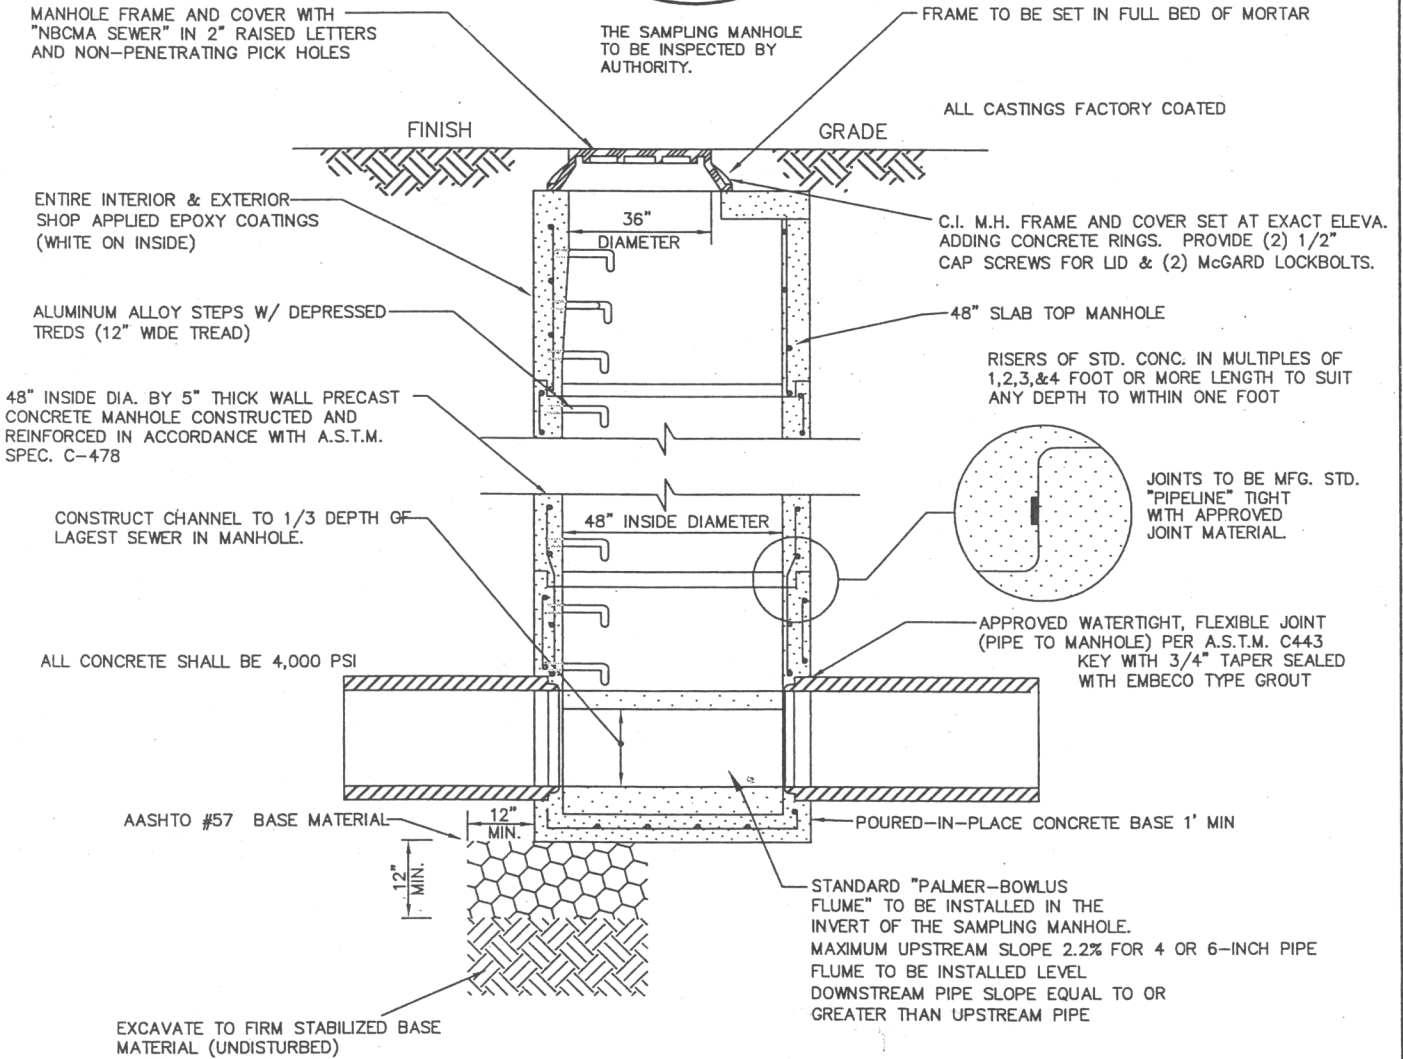


SCHEMATIC LAYOUT

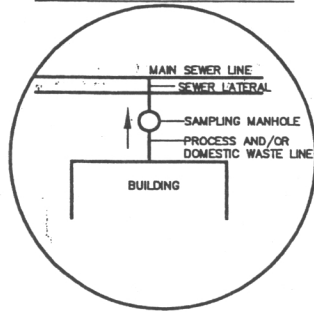

Pennoni
 2005 SOUTH EASTON ROAD
 SUITE 100
 DOYLESTOWN, PA. 18901
 215-345-4591

STANDARD SANITARY SEWER
 SAMPLING MANHOLE DETAIL
 NORTHAMPTON, BUCKS COUNTY,
 MUNICIPAL AUTHORITY

MARCH 2009
 NO SCALE
 NHMA 350000
 A-200-019